


P:\Oakhollow\081-Village@ForestHills\Leases\PROPOSED-Leases\Suite 205\Suite 205-Matrl LeasePlan-2ndFloor.dwg, 4/11/2016 12:05:10 PM, PDF985



LEASING INFO:
 OAKHOLLOW GROUP
 MOJY HADDAD
 817-395-0111
 mojoy@oakhollowgroup.com

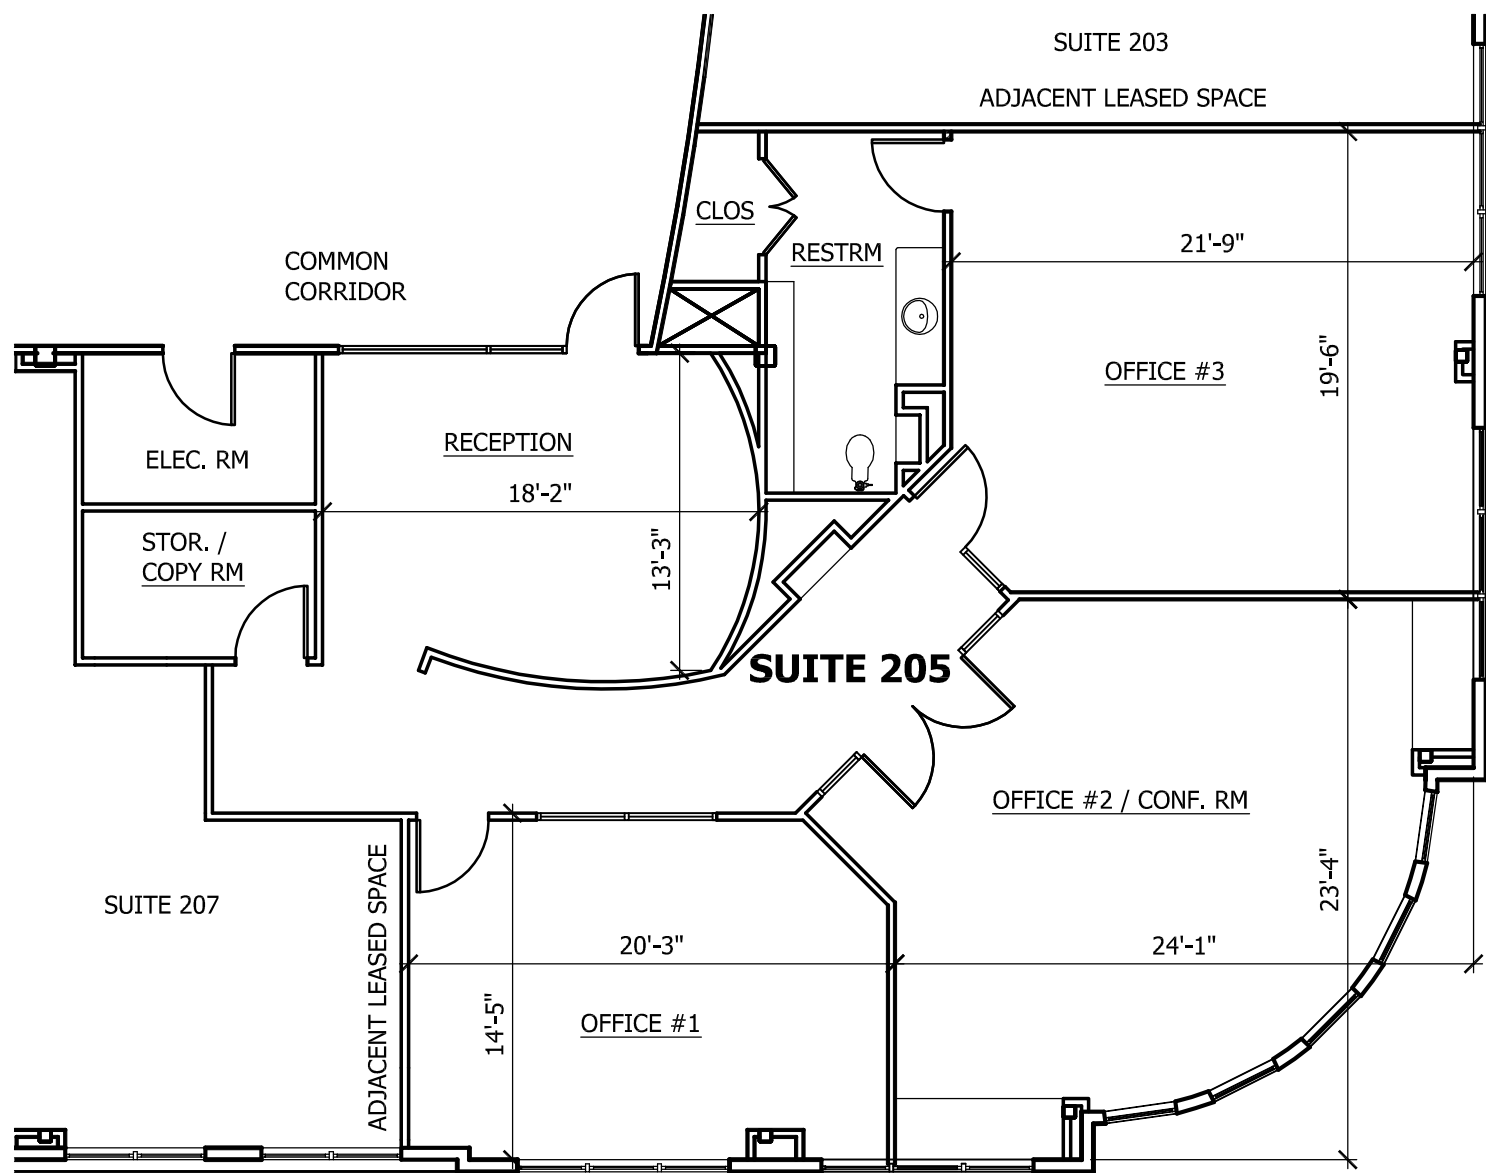

NORTH

FLOOR PLAN - SUITE 205

1/8" = 1'-0"

CHS ARCHITECTS, INC.
 2500 NE GREEN OAKS BLVD, STE 200
 ARLINGTON, TEXAS 76006
 (817) 640-3199



PROJECT NUMBER:
 509111
 DATE:
 04-11-2016

SUITE 205
 AT THE VILLAGE AT FOREST HILLS
 2500 NE GREEN OAKS BLVD., SUITE 205
 ARLINGTON, TEXAS