


INFO:
 OAKHOLLOW GROUP
 MOJY HADDAD
 817-395-0111
 mojy@oakhollowgroup.com



HIGHWAY 360

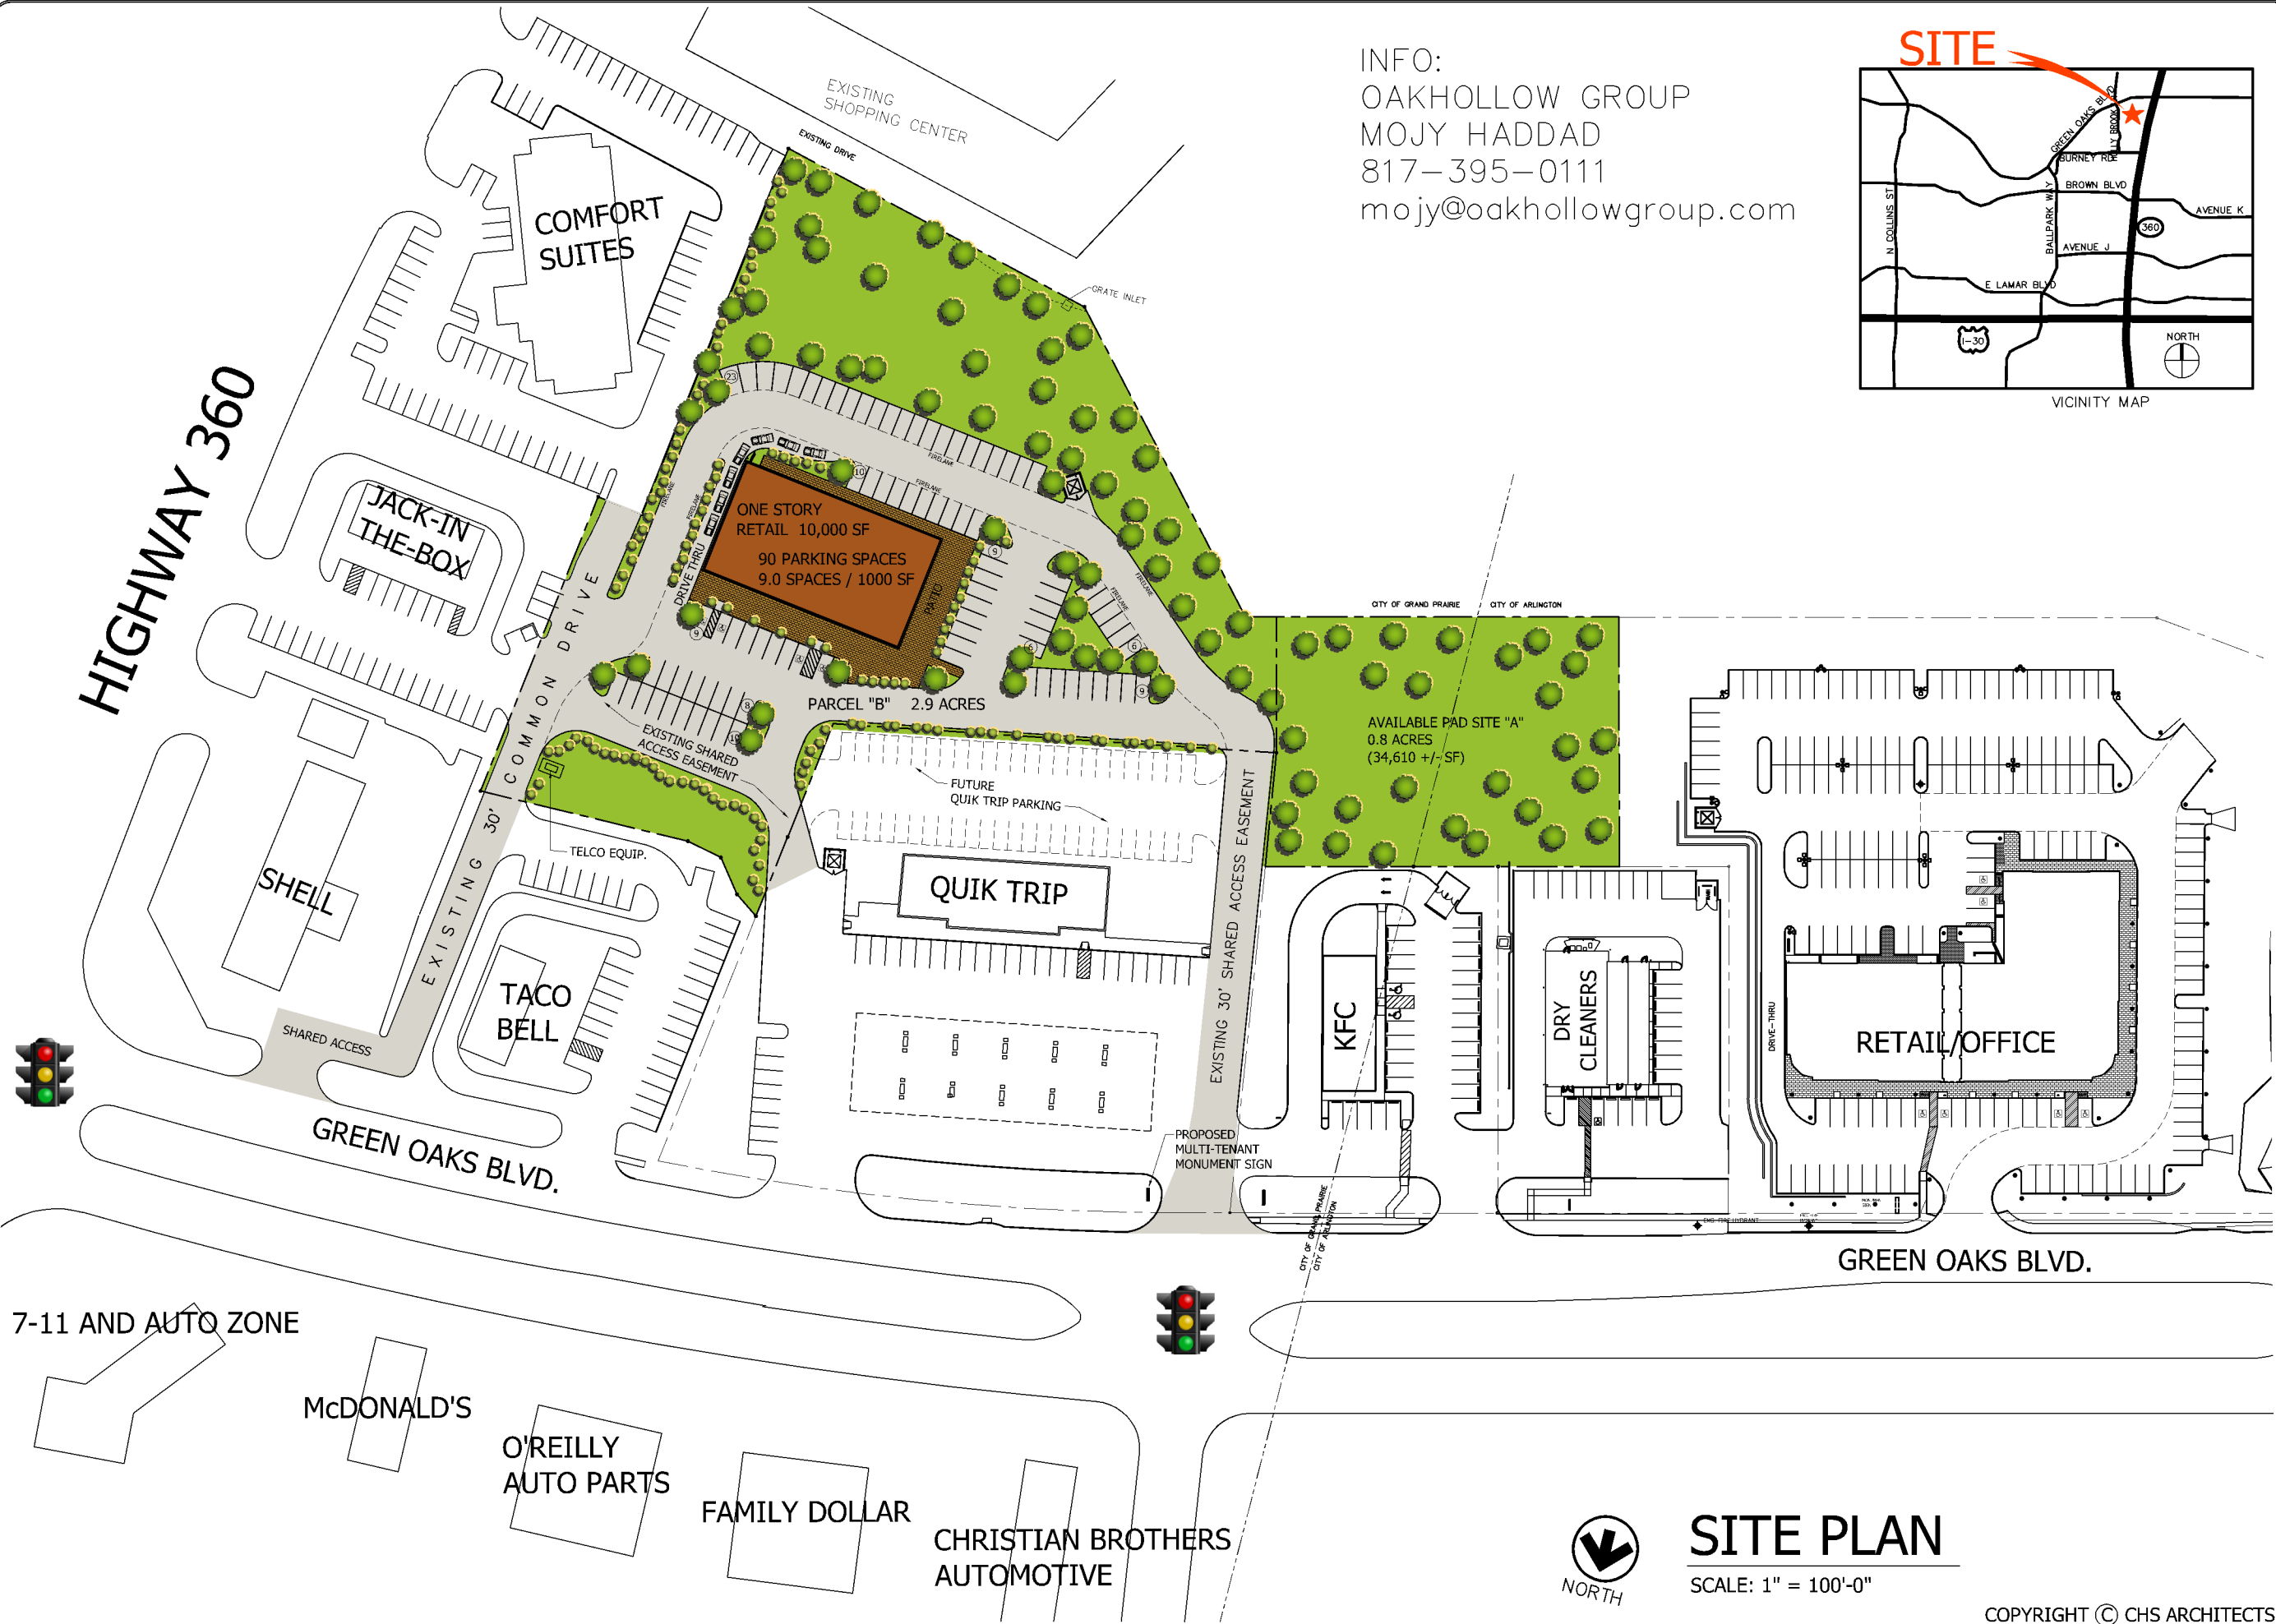

SITE PLAN

SCALE: 1" = 100'-0"

COPYRIGHT © CHS ARCHITECTS

CHS ARCHITECTS, INC.
 2500 NE GREEN OAKS BLVD., SUITE 200
 ARLINGTON, TEXAS 76006
 (817) 640-3199



PROJECT NUMBER:
 DATE:
 9-18-2018

THE VILLAGE AT GREEN OAKS
 NE GREEN OAKS BLVD AND HWY 360 FRONTAGE RD
 ARLINGTON, TX 76006

SITE