


P:\OakHollow\091-Village@ForestHills\Leases\MASTER LEASE\091-MstrLeasePlan-1stFlr.dwg, 8/21/2017 10:31:52 AM



LEASING INFORMATION:
 OAKHOLLOW GROUP
 MOJY HADDAD
 817-395-0111
 mojy@oakhollowgroup.com

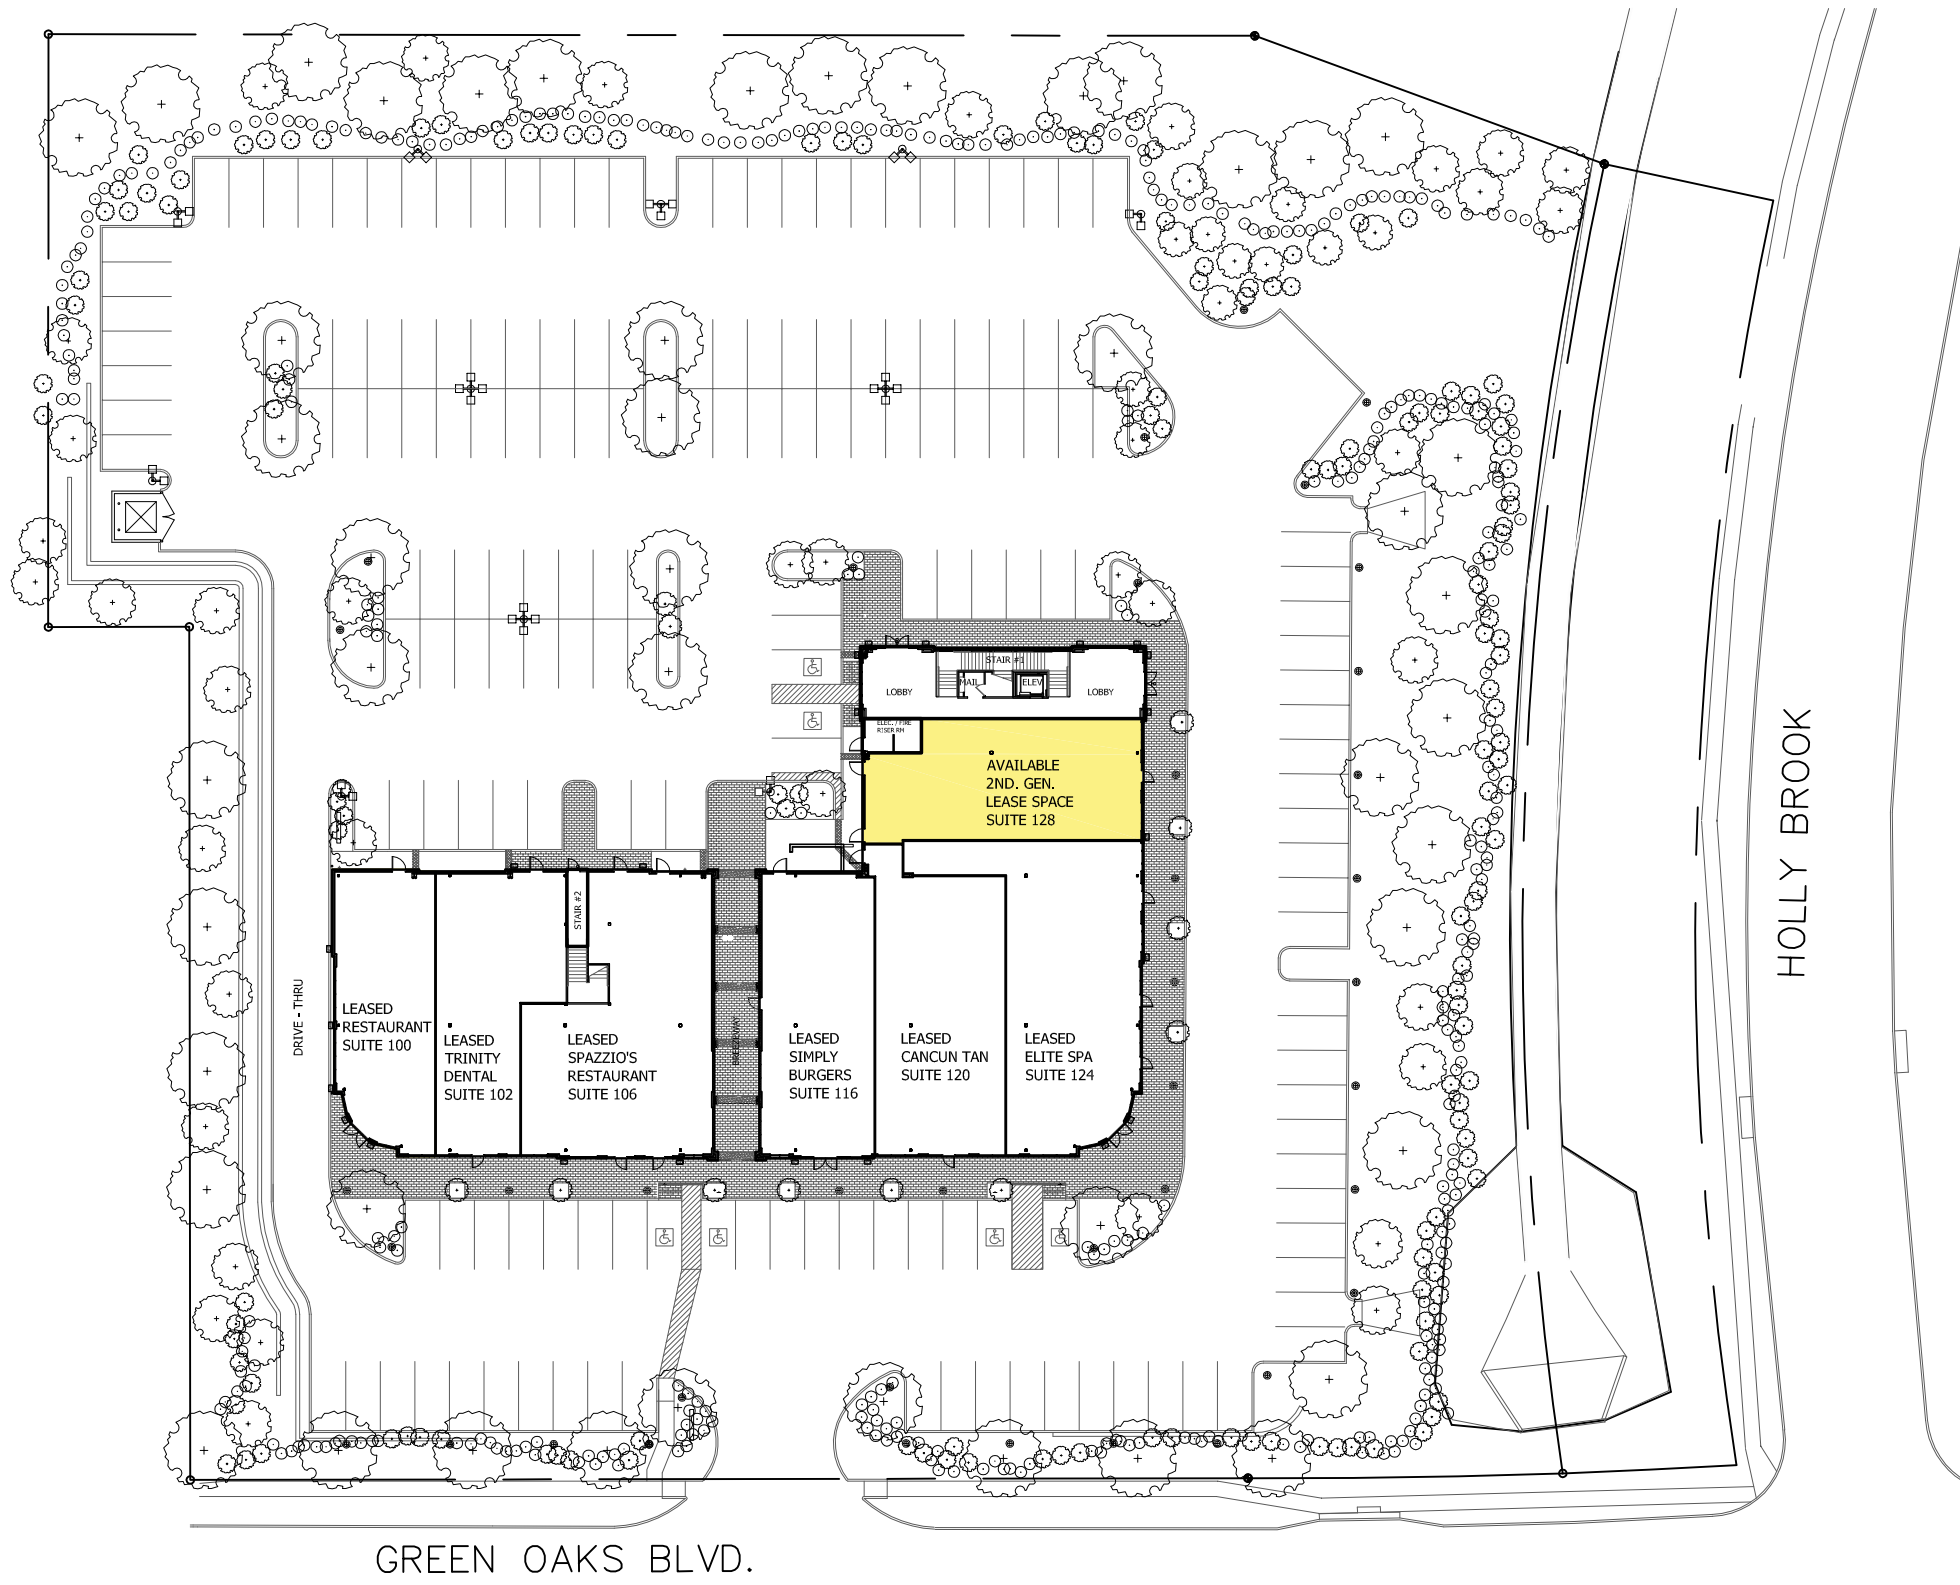


NORTH

SITE PLAN

1" = 50'-0"

THE VILLAGE
 AT FOREST HILLS
 2500 NE GREEN OAKS BLVD.
 ARLINGTON, TEXAS 76006

CHS ARCHITECTS, INC.
 2500 NE GREEN OAKS BLVD, STE 200
 ARLINGTON, TEXAS 76006
 (817) 640-3199

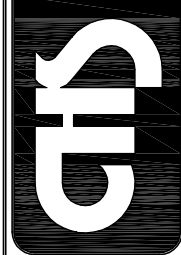

PROJECT NUMBER:
 509111
 DATE:
 8-21-2017

THE VILLAGE AT FOREST HILLS
 2500 NE GREEN OAKS BLVD.
 ARLINGTON, TEXAS 76006

MKTG